


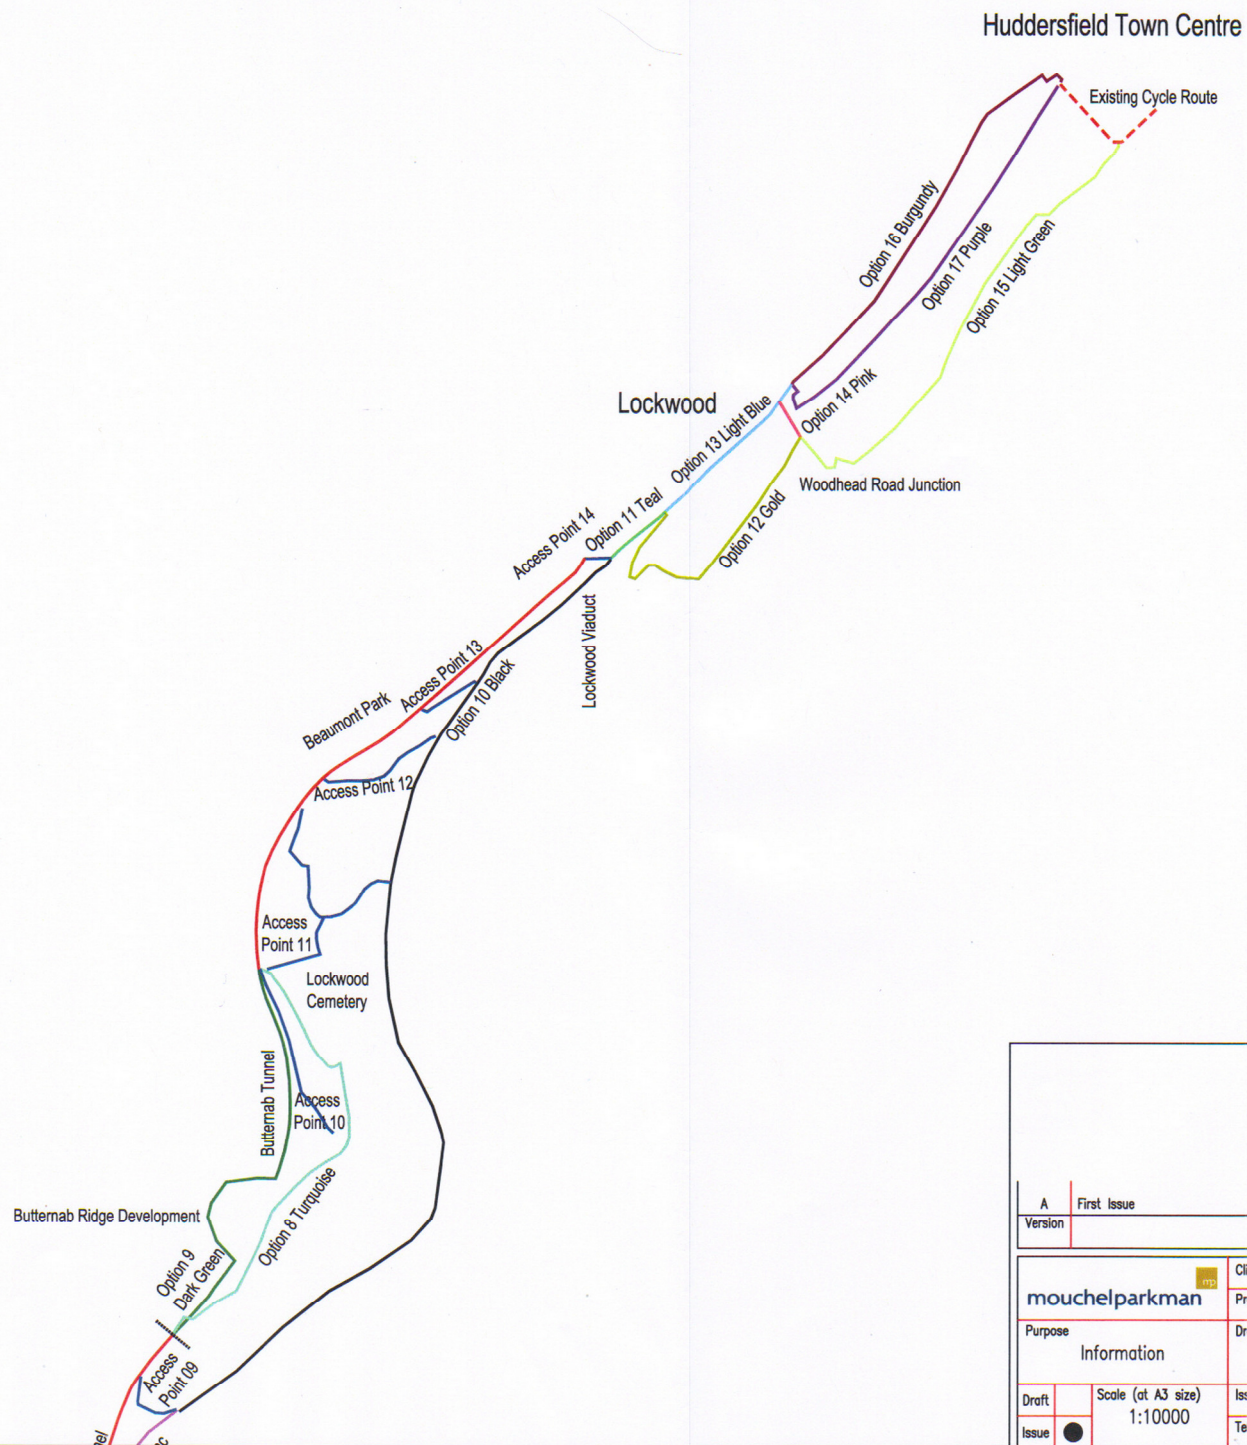

Version	A	First Issue	Amendment	RAH 08/12/04 Originated by and date	TG 08/12/04 Checked by and date	PWB 08/12/04 Approved by and date
		Client		Kirklees Metropolitan Council		
		Project		Meltham Greenway		
Purpose		Drawing Title		Location Plan Sheet 1 of 2		
Draft	Scale (at A3 size)	Issuing Office	Ellesmere Port	Drawing number	1003798/S/01	
Issue	1:10000	Telephone	0151 348 8149	Version	A	



Version	A	First Issue	Amendment	RAH 08/12/04 Originated by and date	TG 08/12/04 Checked by and date	PWB 08/12/04 Approved by and date
		Client	Kirkees Metropolitan Council			
Purpose		Project	Meltham Greenway			
Information		Drawing Title	Location Plan Sheet 2 of 2			
Draft	●	Scale (at A3 size)	Issuing Office	Ellesmere Port	Drawing number	1003798/S/02
Issue	●	1:10000	Telephone	0151 348 8149	Version	A