


Version	A	First Issue	Amendment	RAH 08/12/04 Originated by and date	TC 08/12/04 Checked by and date	PWB 08/12/04 Approved by and date
		Client	Kirklees Metropolitan Council			
Purpose Information		Project	Meltham Greenway			
Drawing Title Estimated Costs Drawing 1 of 2		Issuing Office	Ellesmere Port	Drawing number	1003798/C/01	Version
Draft	Scale (at A3 size)	Telephone	0151 348 8149			A
Issue	1:5000					

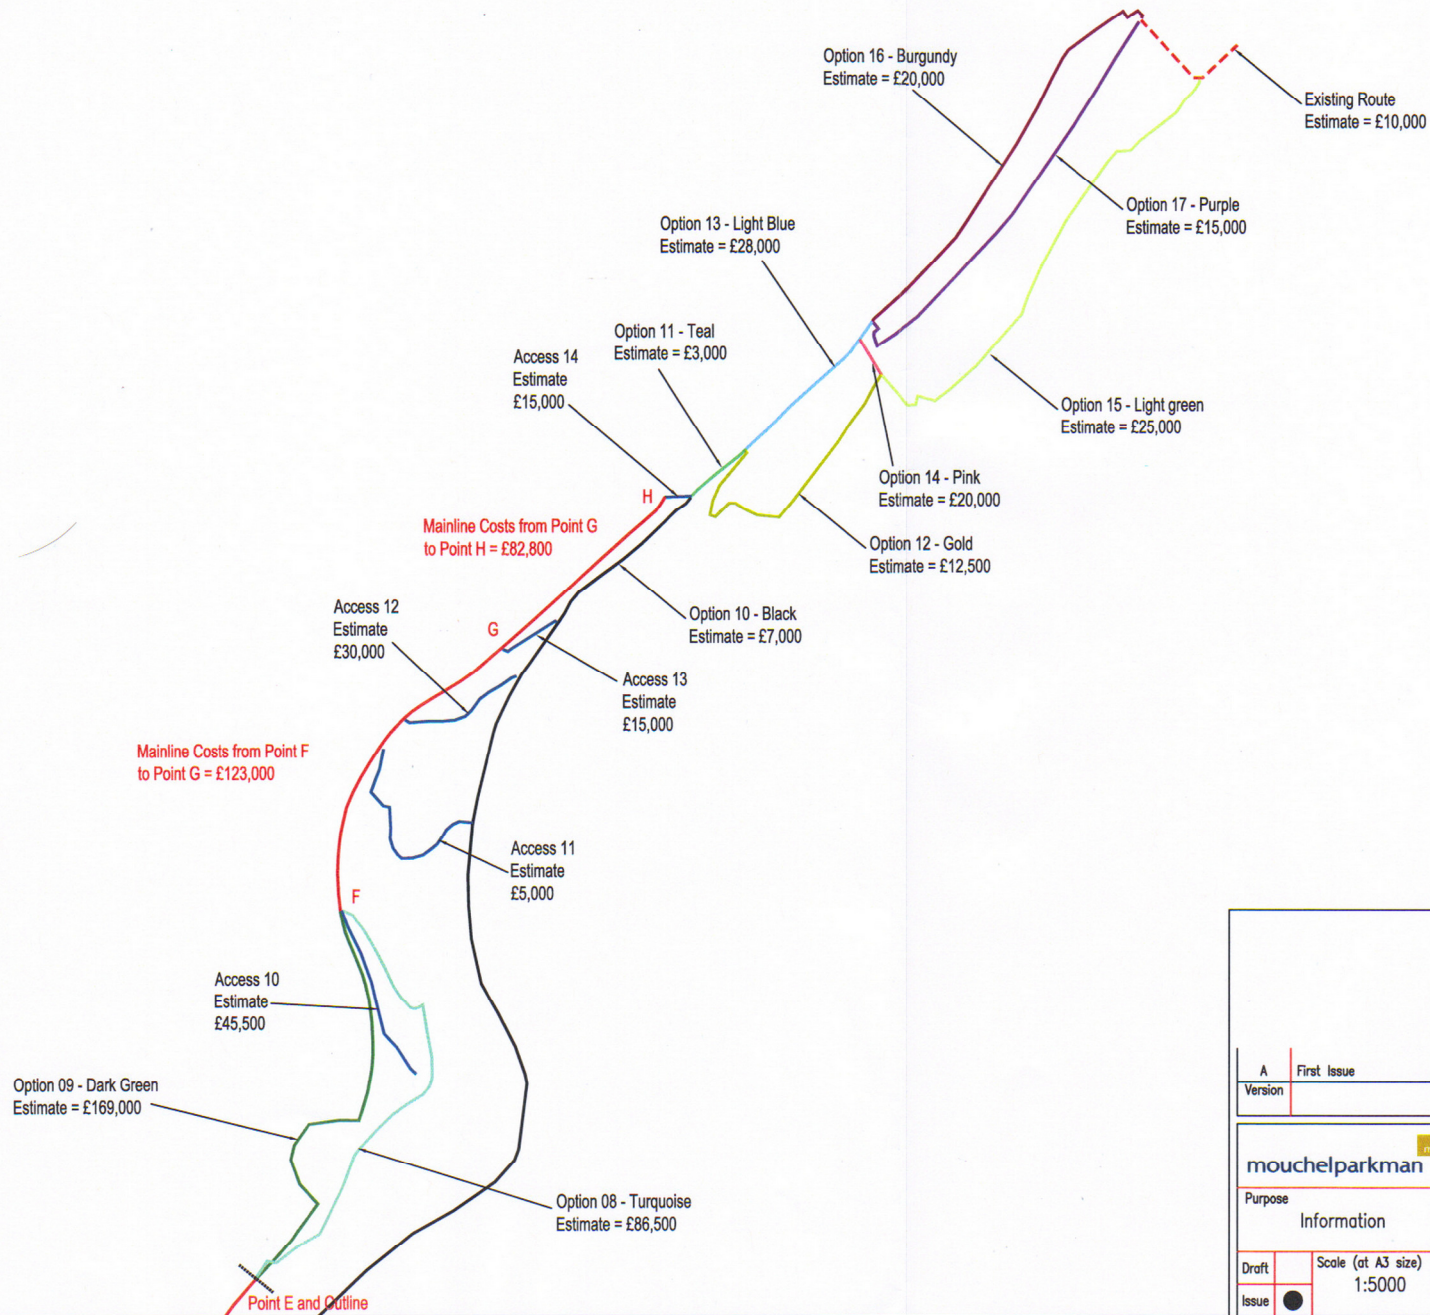

Version	A	First Issue	Amendment	RAH 08/12/04 Originated by and date	TG 08/12/04 Checked by and date	PWB 08/12/04 Approved by and date
		Client	Kirklees Metropolitan Council			
Purpose		Project	Meltham Greenway			
Information		Drawing Title	Estimated Costs Drawing 2 of 2			
Draft	Scale (at A3 size)	Issuing Office	Ellesmere Port	Drawing number	Version	
Issue	1:5000	Telephone	0151 348 8149	1003798/C/02	A	